





NORTH ELEVATION (TARGET)

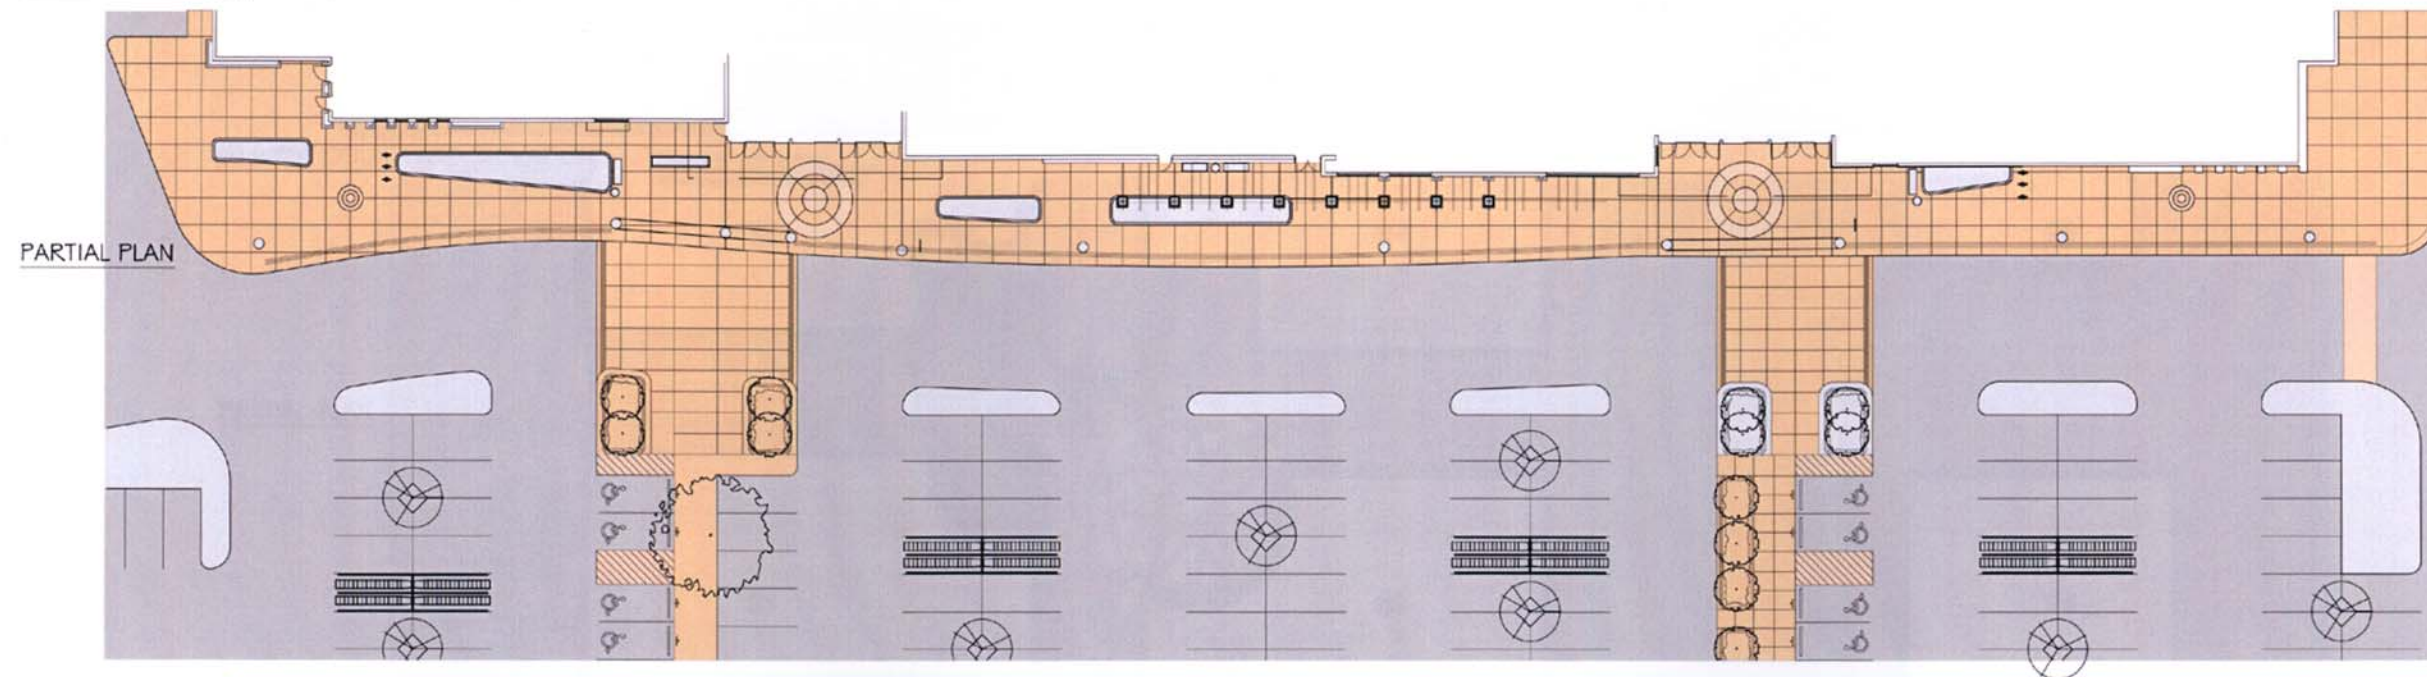


PARTIAL PLAN

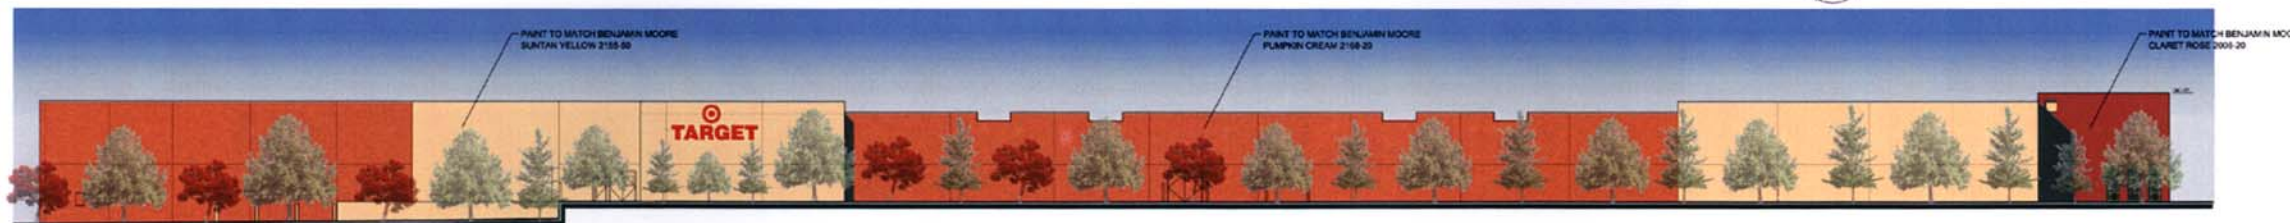

SOUTH ELEVATION (TARGET)



EAST ELEVATION (TARGET)

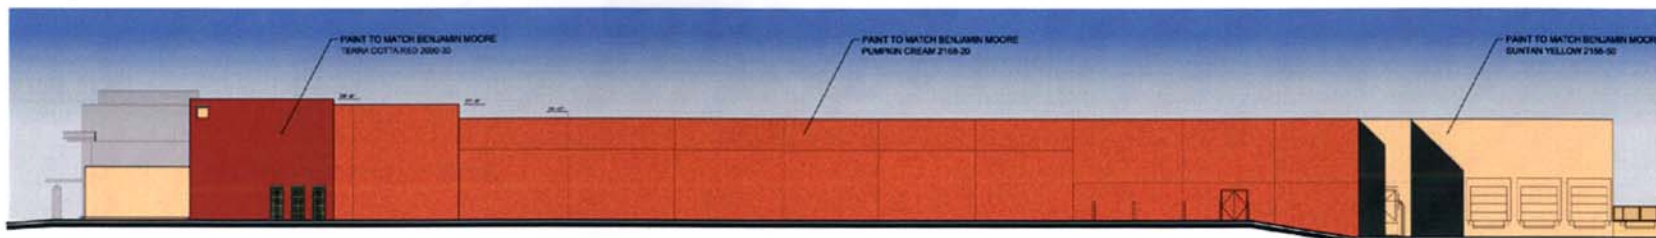

WEST ELEVATION (TARGET)


The Showcase at Indio

INDIO, CA

A Project of Target Corporation in Collaboration with LUNDIN DEVELOPMENT

E-1
Target Elevations:
Provided By Target

SCALE : 1/16" = 1'-0"

 

05-450 11 Date:05-10-06