





(C) EAST ELEVATION (FACING JACKSON ST.)

TENANT SIGNAGE DEPICTED IS FOR ILLUSTRATIVE PURPOSES ONLY, AND DOES NOT REFLECT A LEASE AGREEMENT OF ANY KIND

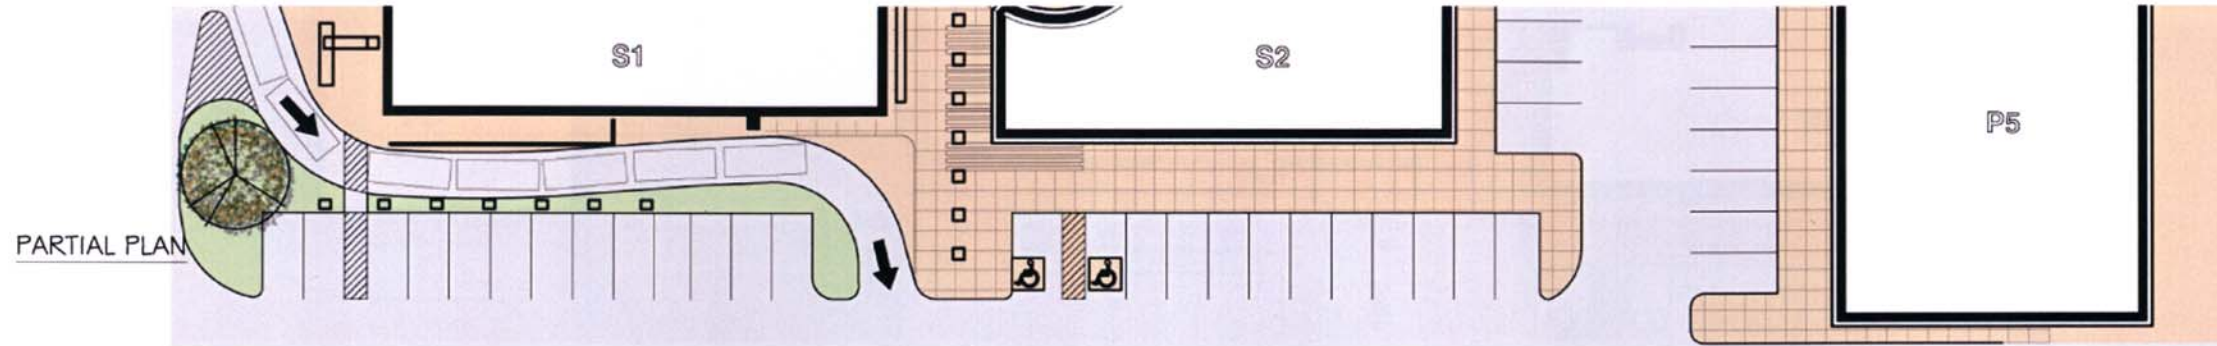


PARTIAL PLAN

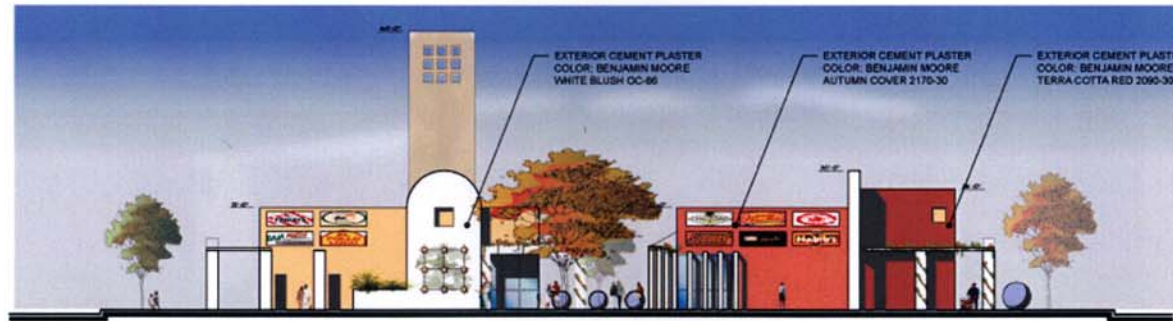

(D) SOUTH ELEVATION

TENANT SIGNAGE DEPICTED IS FOR ILLUSTRATIVE PURPOSES ONLY, AND DOES NOT REFLECT A LEASE AGREEMENT OF ANY KIND

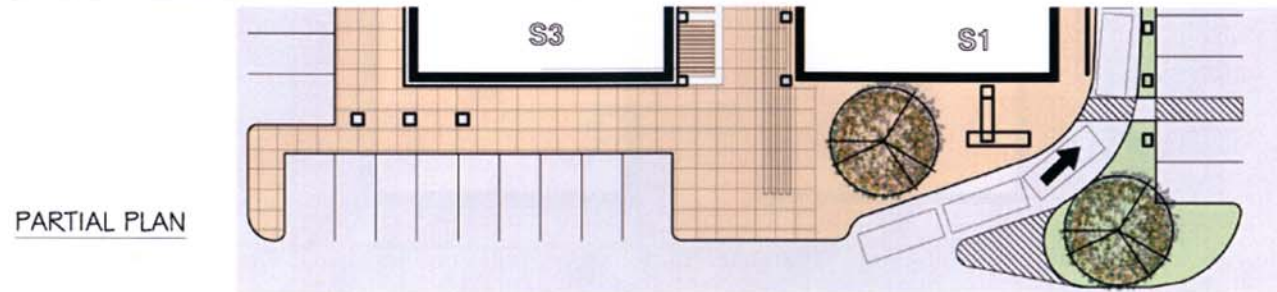

PARTIAL PLAN

NOTE: TENANT NAMES FOR ARTISTIC LICENSE ONLY



Key Plan
SCALE: 1/64"= 1'-0"

The Showcase at Indio

INDIO, CA

A Project of Target Corporation in Collaboration with LUNDIN DEVELOPMENT