


(E) WEST ELEVATION

TENANT SIGNAGE DEPICTED IS FOR ILLUSTRATIVE PURPOSES ONLY AND DOES NOT REFLECT A LEASE AGREEMENT OF ANY KIND

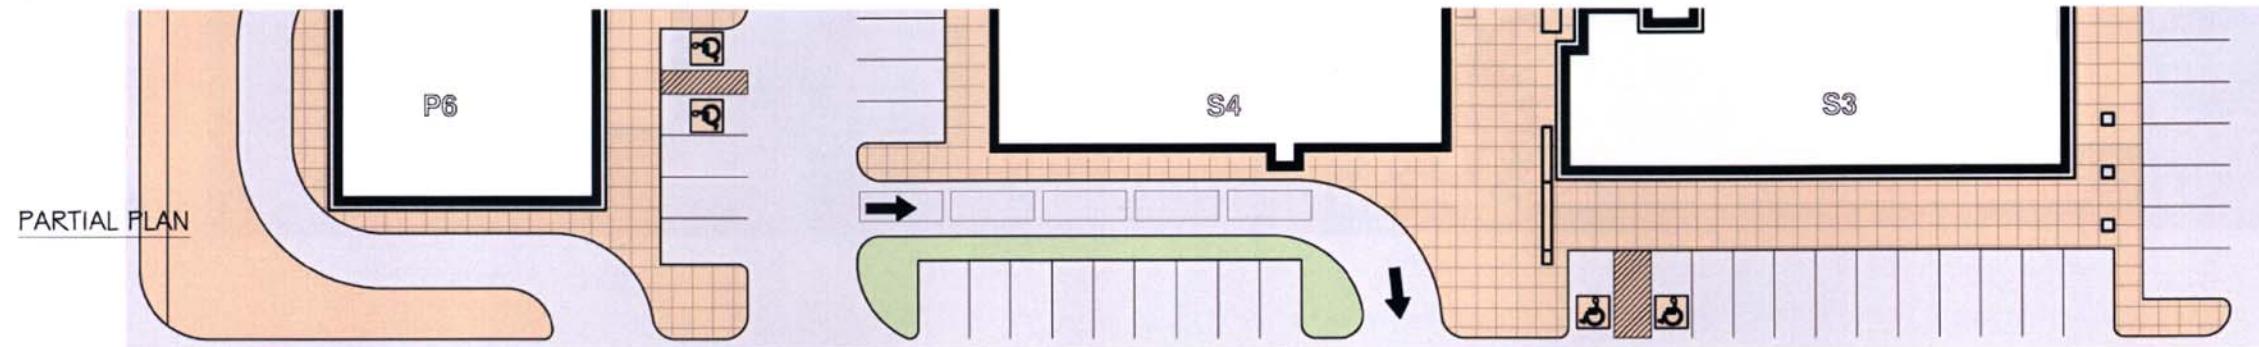


PARTIAL PLAN




(F) NORTH ELEVATION

TENANT SIGNAGE DEPICTED IS FOR ILLUSTRATIVE PURPOSES ONLY AND DOES NOT REFLECT A LEASE AGREEMENT OF ANY KIND

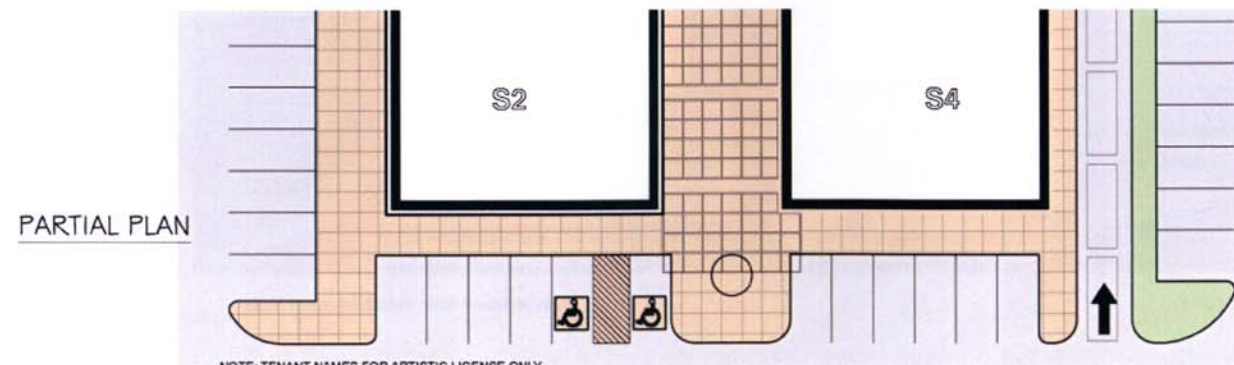

PARTIAL PLAN

NOTE: TENANT NAMES FOR ARTISTIC LICENSE ONLY

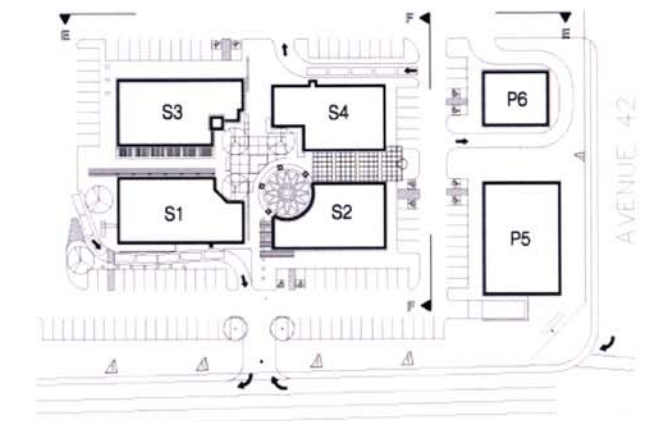

JACKSON STREET



Key Plan

SCALE: 1/64" = 1'-0"

E-4

Plaza Elevations E&F

SCALE: 1/16" = 1'-0"



The Showcase at Indio

INDIO, CA

A Project of Target Corporation in Collaboration with LUNDIN DEVELOPMENT